


Foundation Drain

SPI Foundation Drain Installation
Meets BOCA installation requirements

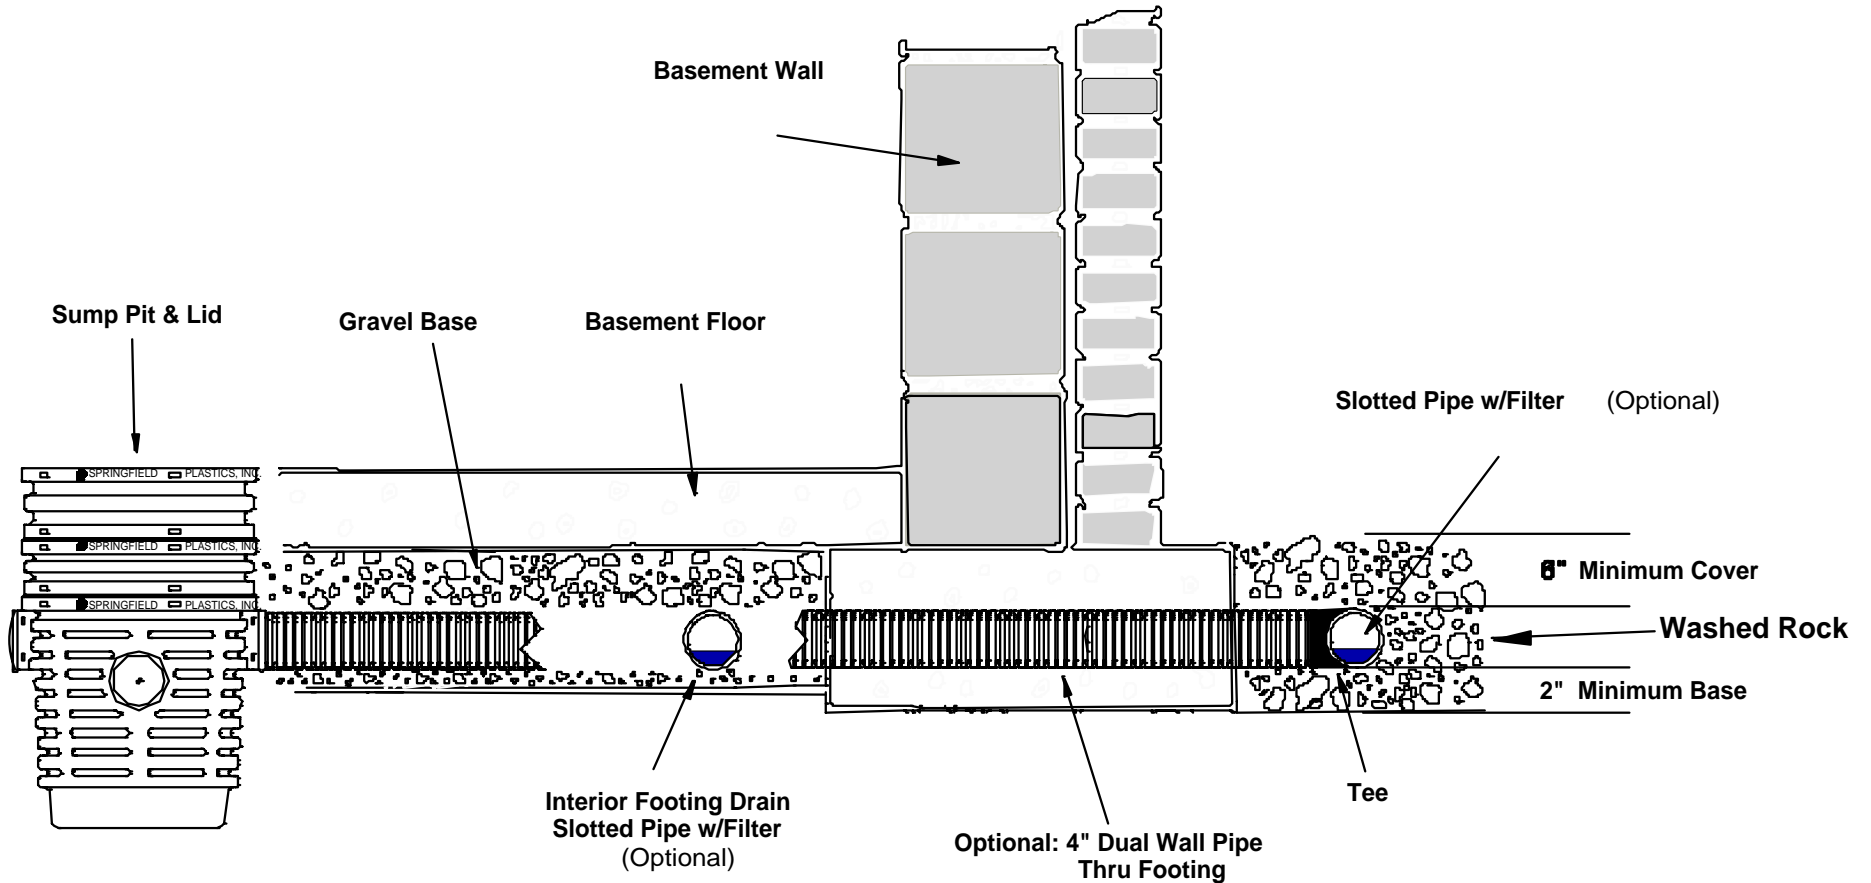

 **SPRINGFIELD PLASTICS, INC.**

DRAWN BY MB	SCALE NONE	DATE 5/9/02	FILE NAME/PATH foundation.dc
Foundation Drain			DRAWING NO.